


BENCHMARK
8TH STREET & WEST STREET
75± N & 15± W OF C/L "X", SET RR
SPIKE IN E SIDE OF POWER POLE
(1.0' A/GROUND)

BENCHMARK
8TH STREET & HIGHLAND AVENUE
25± N & 40± W OF C/L "X", FOUND
800 NAIL SET IN S SIDE OF POWER POLE
W/O.H. LIGHT
(1.9' A/GROUND)

POINT No.	NORTHING	EASTING	ELEVATION
300	474814.58	12661008.22	604.59
301	474948.88	12660846.11	603.50
302	474833.59	12660917.12	603.99

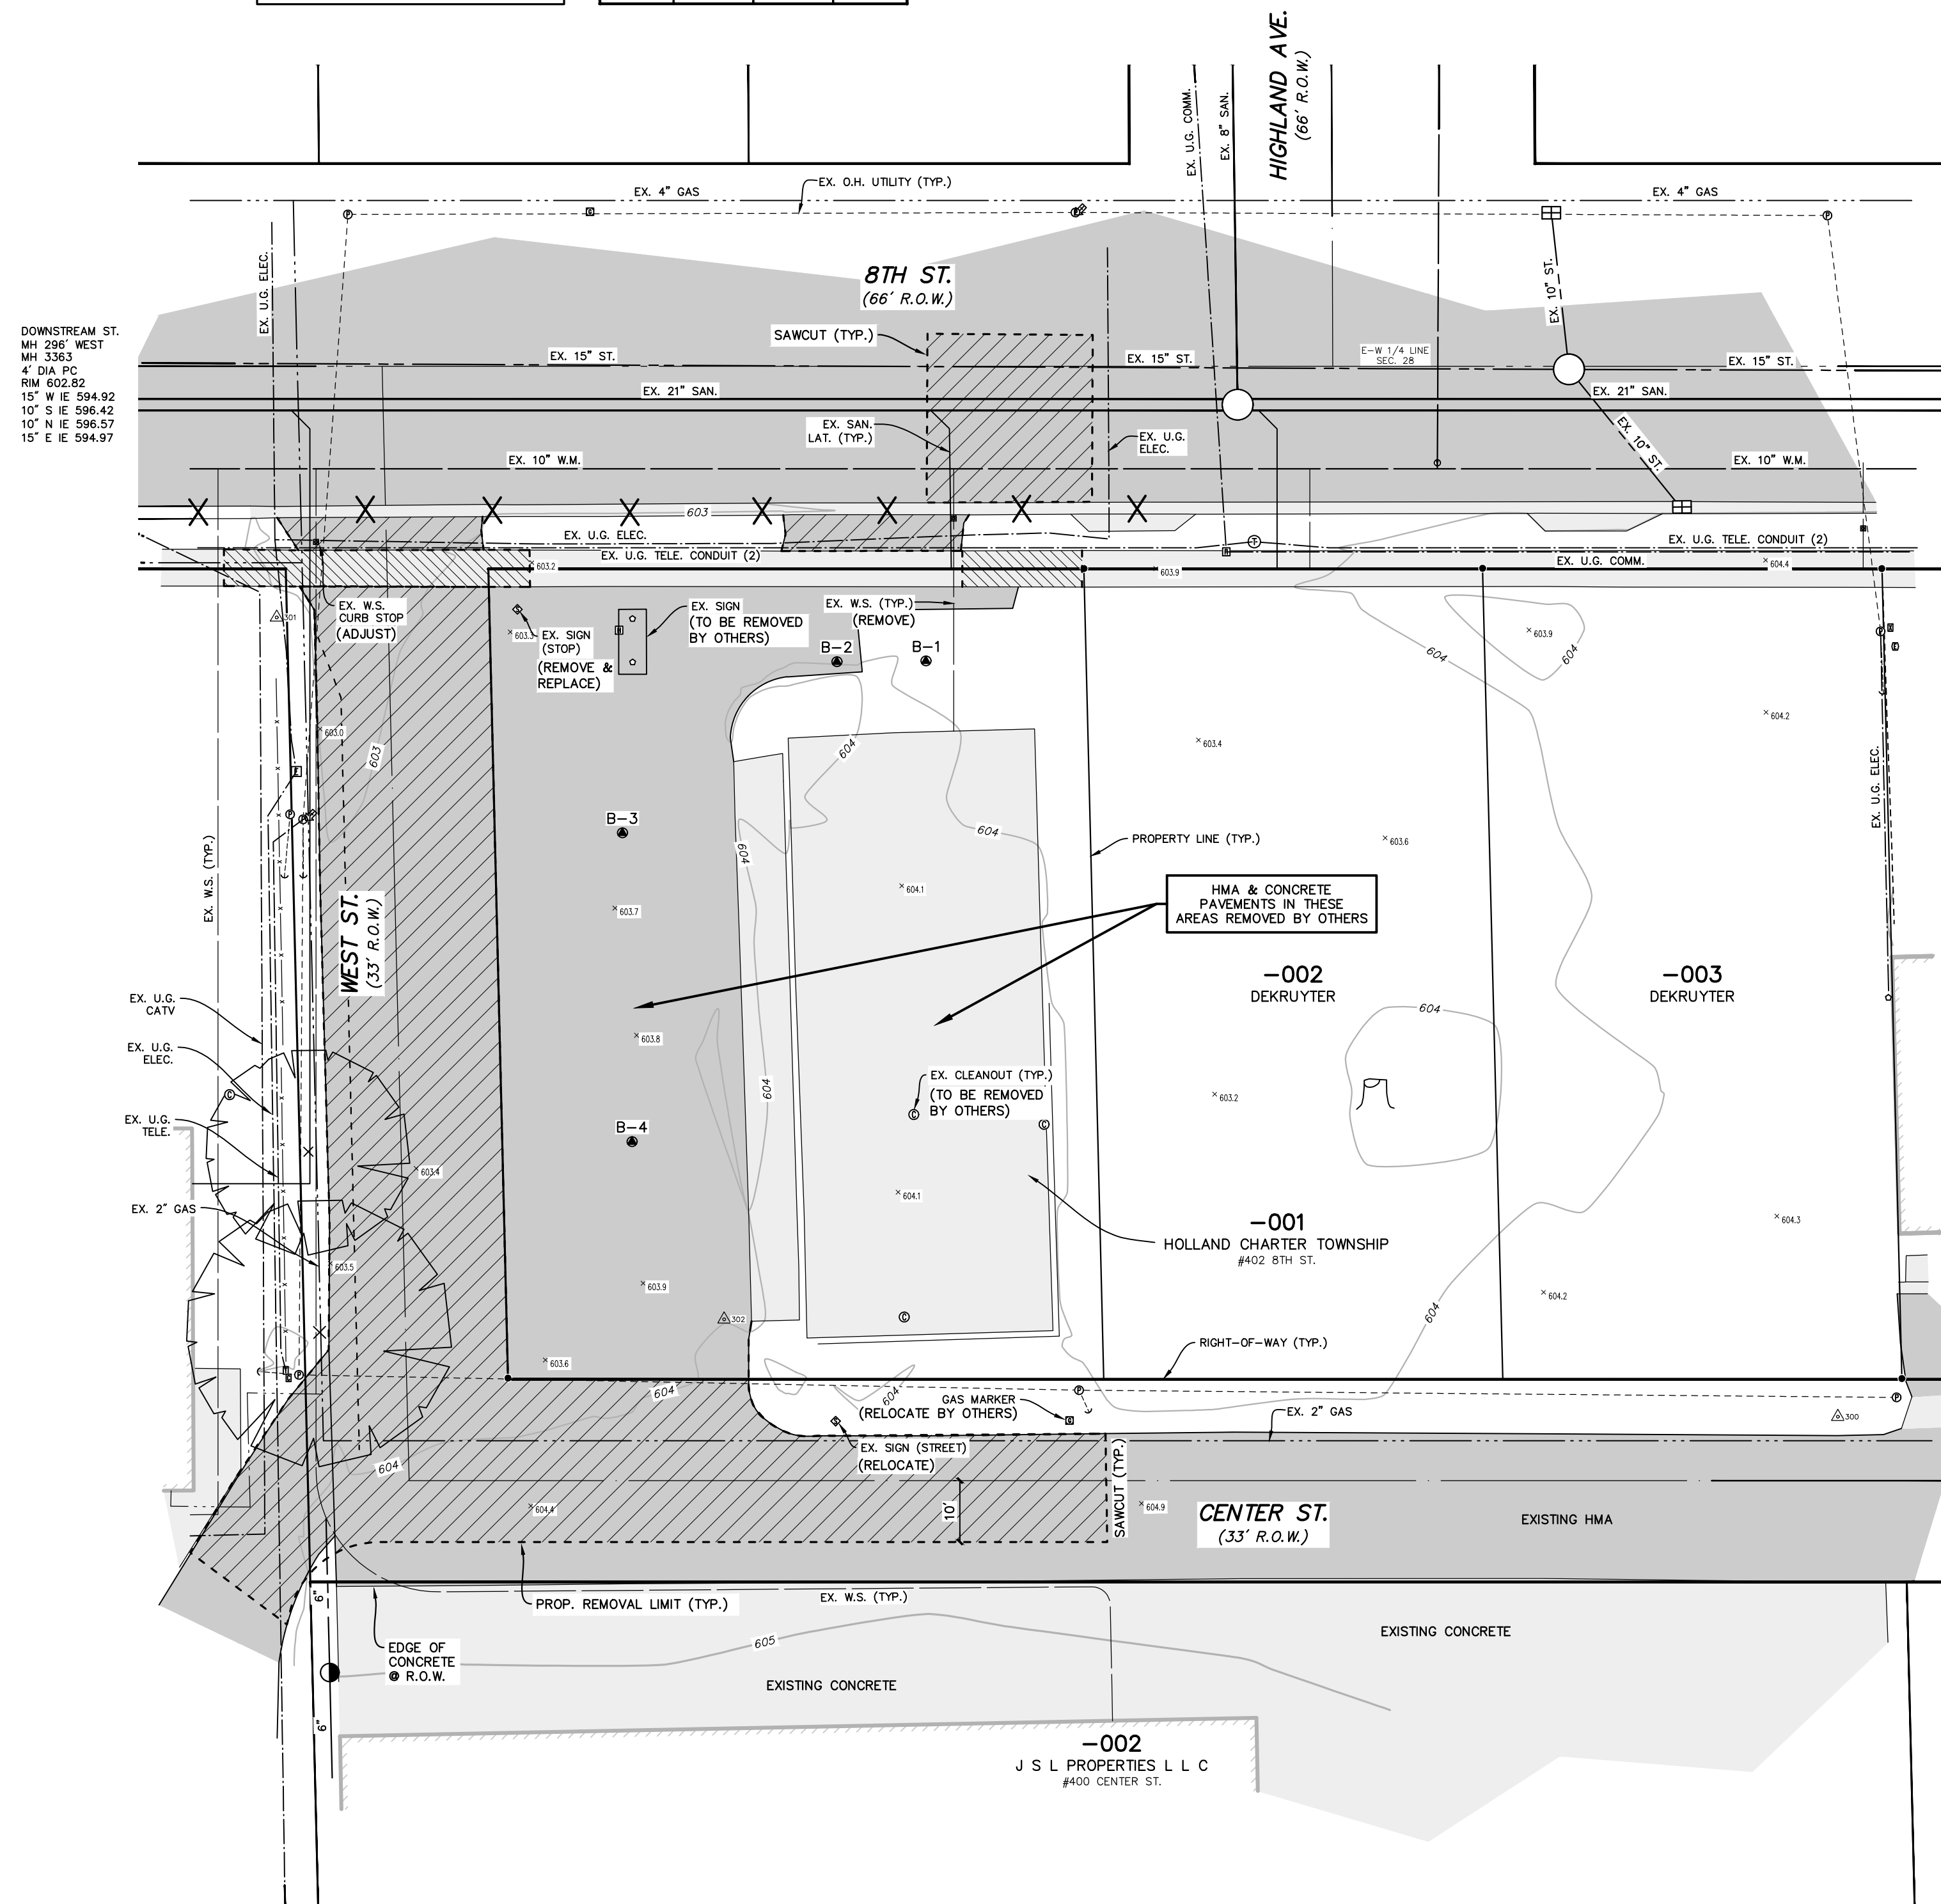


EXISTING SITE PLAN

SCALE : 1" = 20'



REMOVAL LEGEND

- REMOVE HMA SURFACE
- REMOVE CONCRETE SIDEWALK
- REMOVE CURB, GUTTER OR CURB AND GUTTER

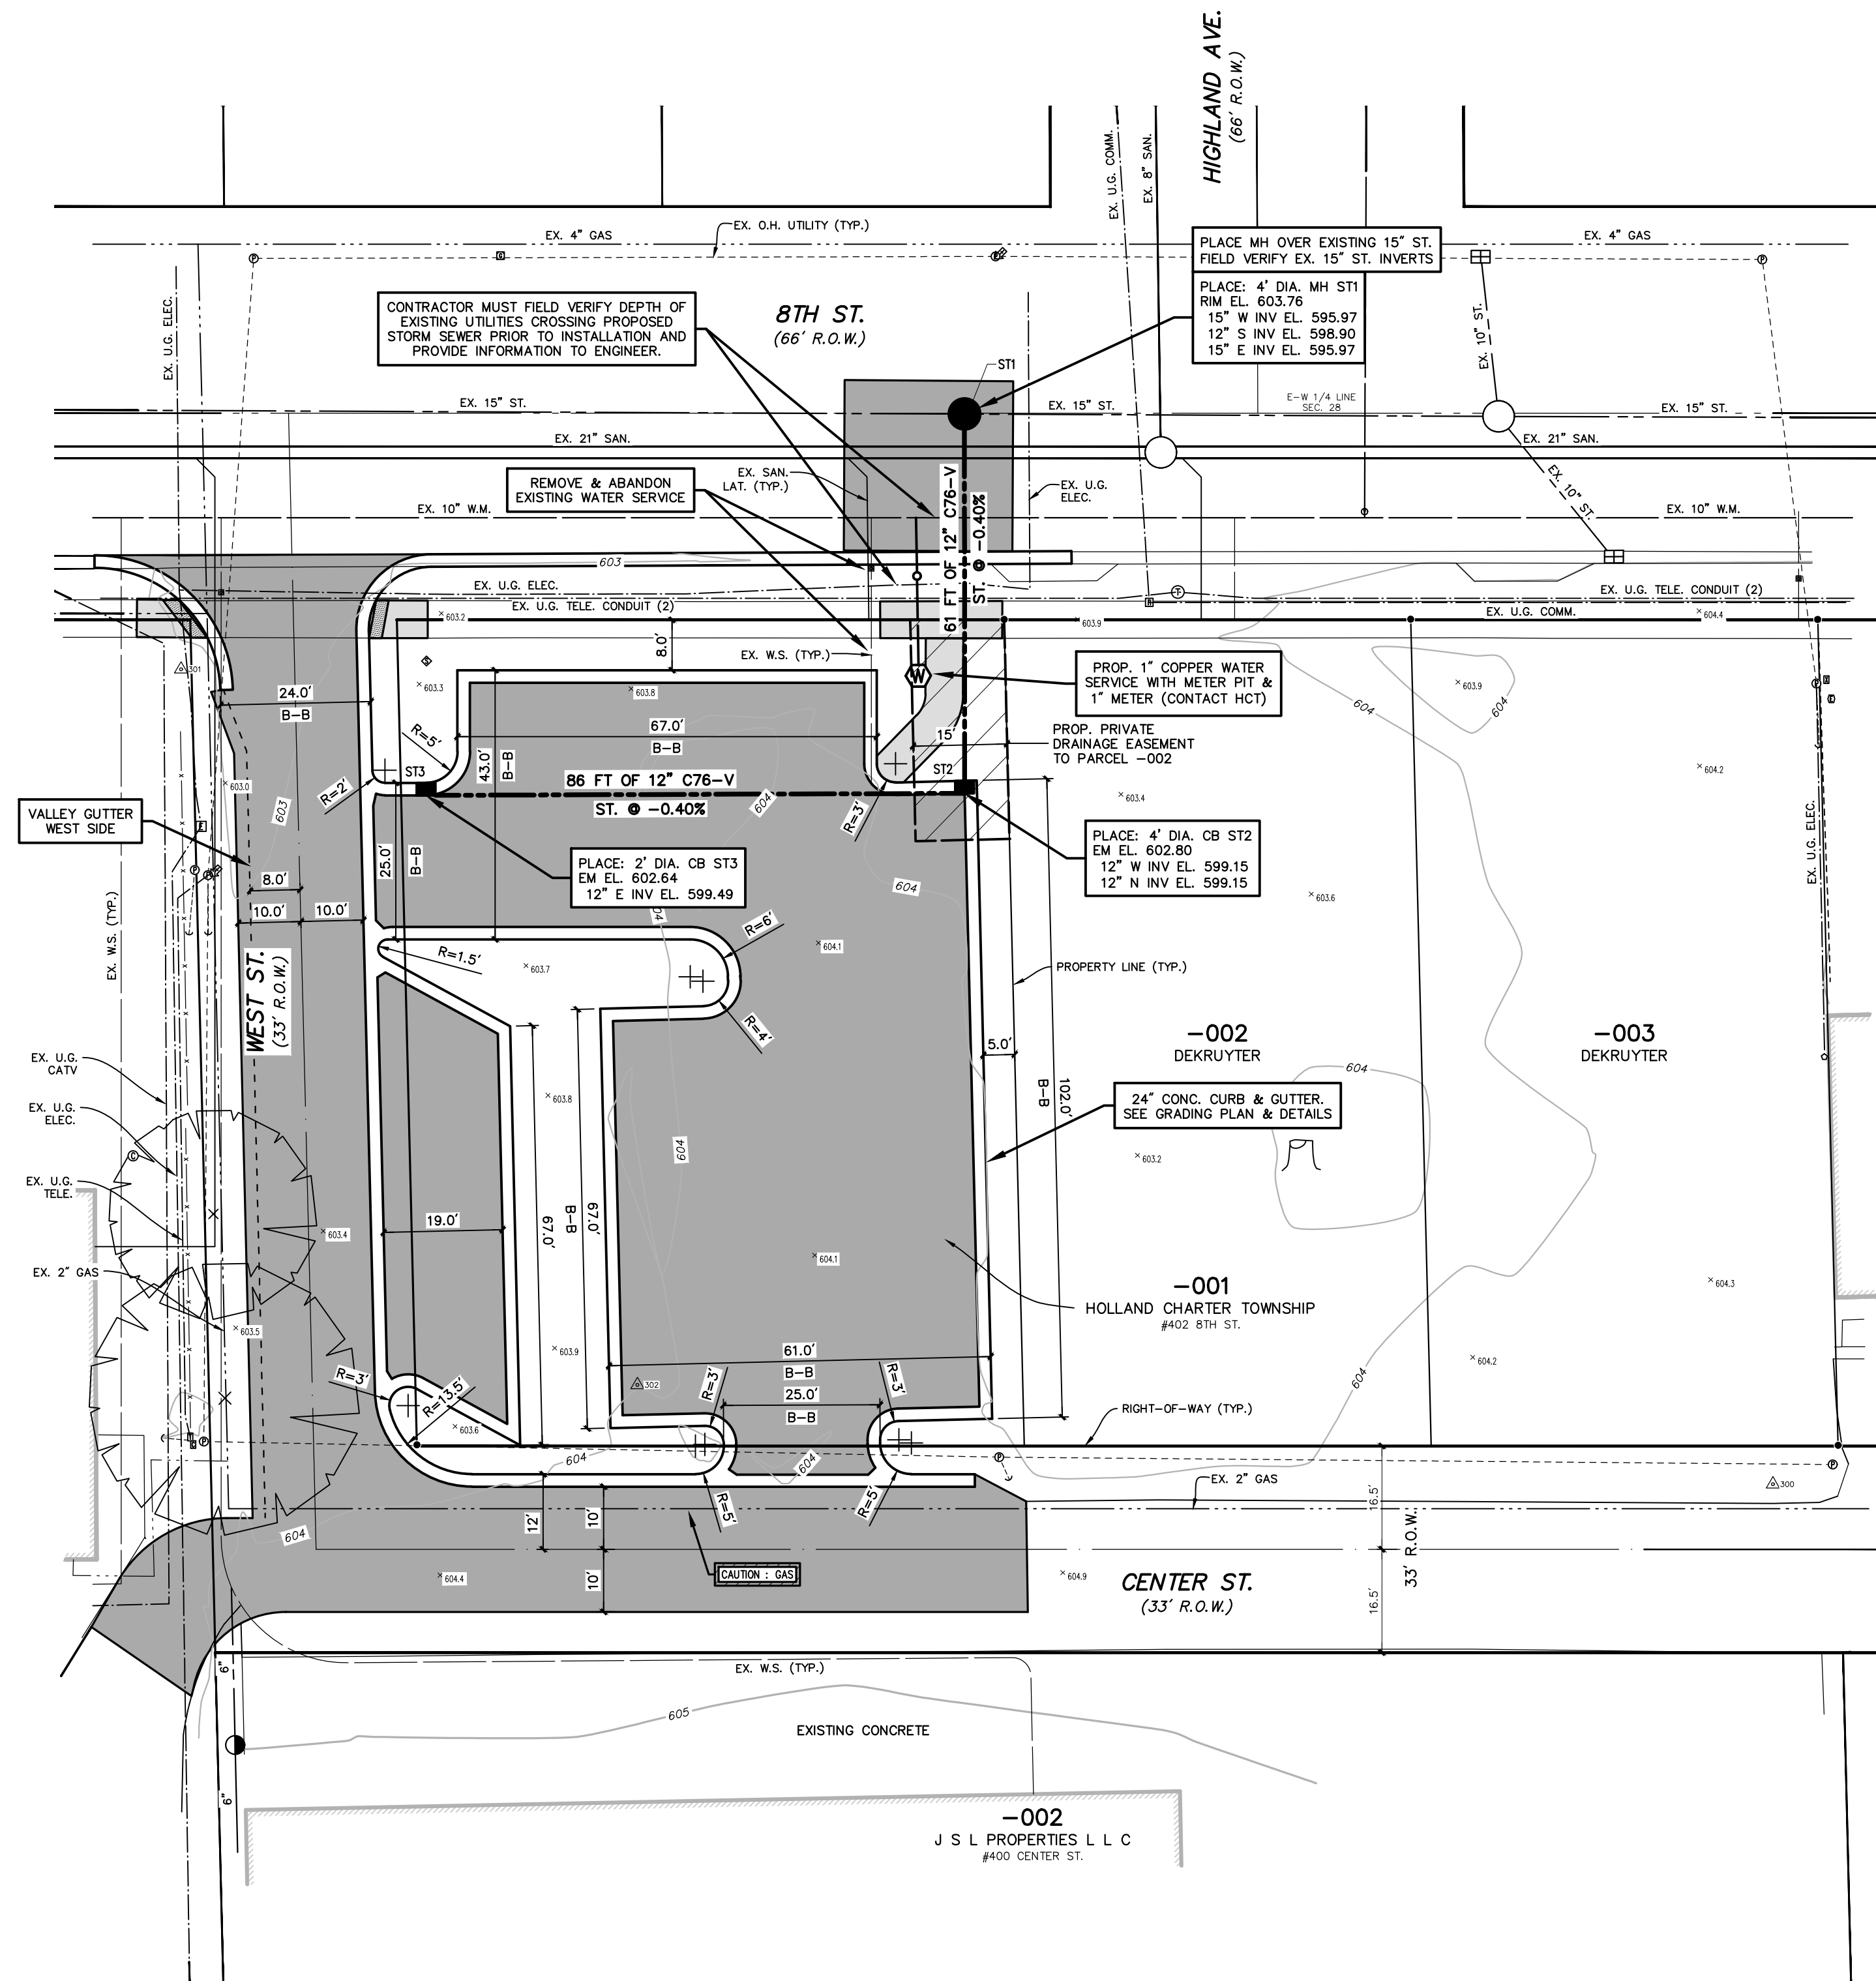

PROPOSED SITE PLAN

SCALE : 1" = 20'



PROPOSED PAVEMENT LEGEND

- PROPOSED HMA
- PROPOSED DRIVEWAY, NONREINFC CONC, 6 INCH OR SIDEWALK, CONC, 4/6 INCH
- PROPOSED CURB & GUTTER



UTILITY LOCATIONS ARE DERIVED FROM ACTUAL MEASUREMENTS OR AVAILABLE RECORDS. THEY SHOULD NOT BE INTERPRETED TO BE EXACT LOCATIONS NOR SHOULD IT BE ASSUMED THAT THEY ARE THE ONLY UTILITIES IN THIS AREA.

NO.	REVISIONS	BY	DATE	DRAWN
1	ISSUED FOR PERMITS	K.A.B.	05/28	STAFF
2	PER O.C.R.C. REVIEW	K.A.B.	06/28	DATE
			JUNE '26	CHECKED
			K.A.B.	DATE
			JUNE '26	

Prein&Newhof
Engineers-Surveyors-Environmental-Laboratory

HOLLAND CHARTER TOWNSHIP
OTTAWA COUNTY, MICHIGAN
#402 8TH STREET PARKING LOT IMPROVEMENTS
EXISTING & PROPOSED SITE

PROJECT NO.
2260233
SHEET NO.
3 OF 7