


BENCHMARK
8TH STREET & WEST STREET
75± S & 15± W OF C/L "X", SET RR
SPIKE IN E SIDE OF POWER POLE
(1.0' A/GROUND)

BENCHMARK
8TH STREET & HIGHLAND AVENUE
25± N & 40± W OF C/L "X", FOUND
800 NAIL SET IN S SIDE OF POWER POLE
W/O.H. LIGHT
(1.9' A/GROUND)

POINT NO.	NORTHING	EASTING	ELEVATION
300	474814.58	12661099.22	604.59
301	474945.88	12660846.11	603.50
302	474833.39	12660907.12	603.99

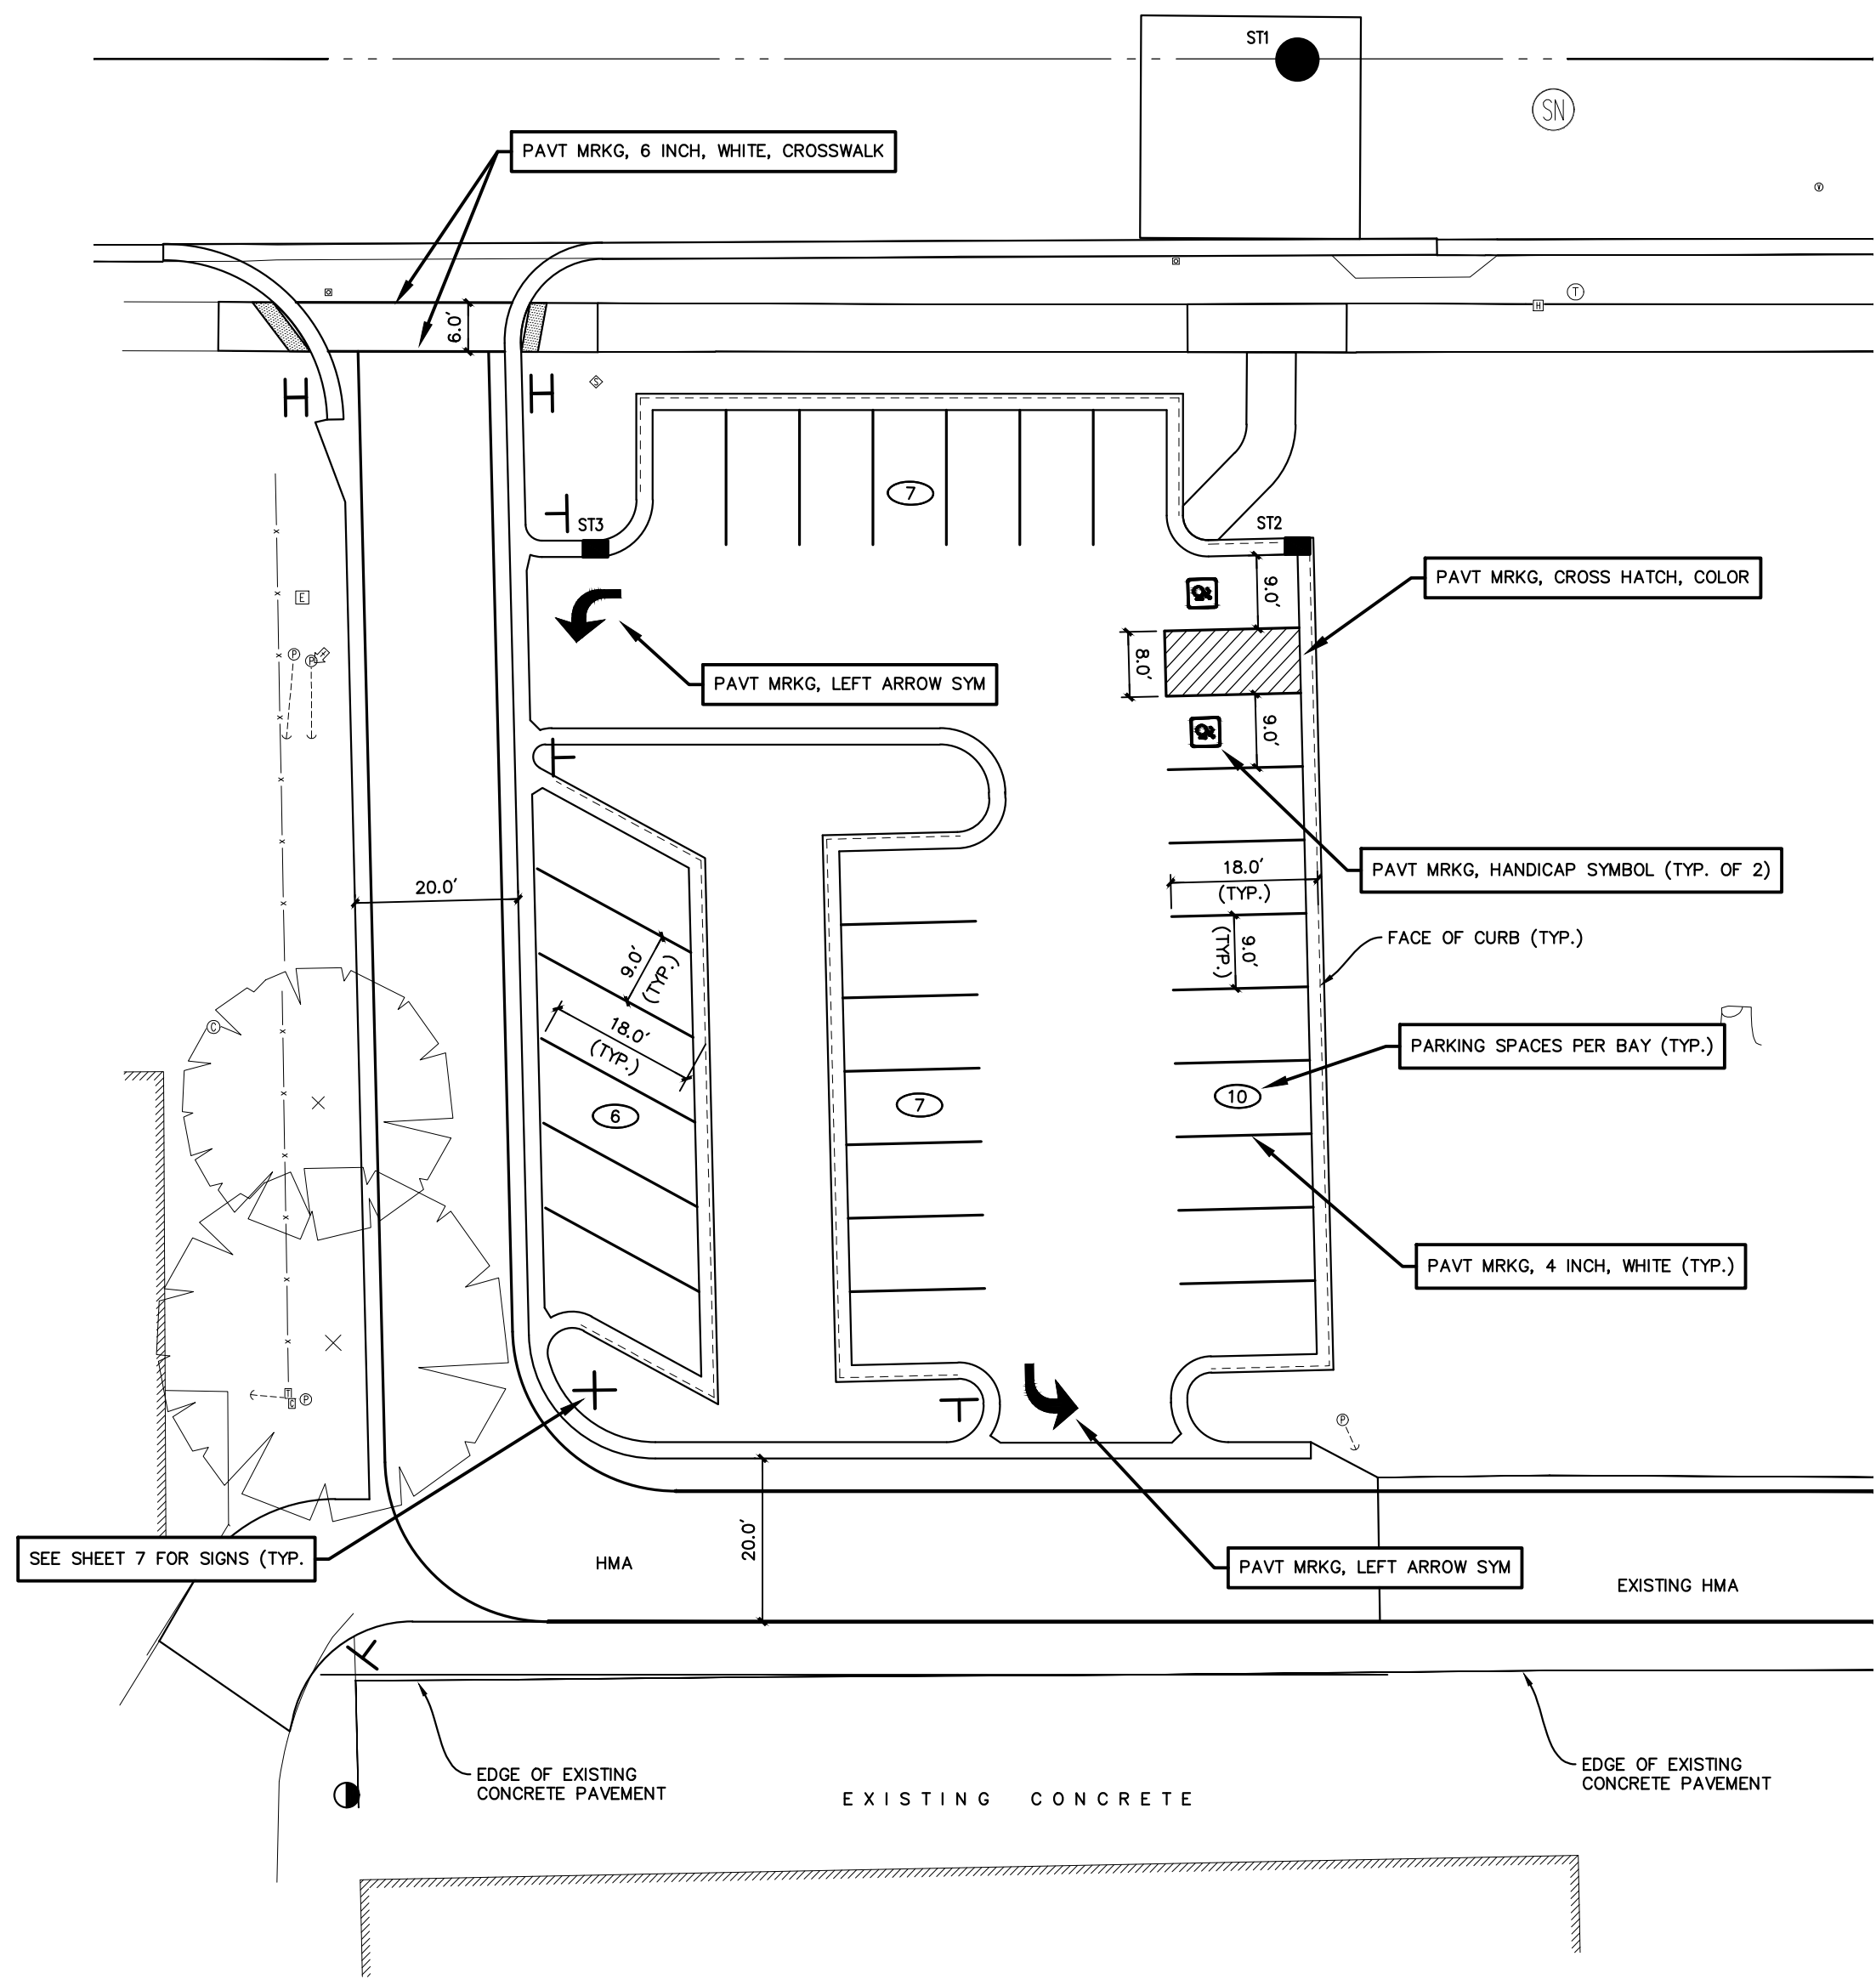


PROPOSED MARKING PLAN

SCALE : 1" = 20'



NOTE: RIGHT OF WAY AND
PROPERTY LINES NOT
SHOWN FOR CLARITY.

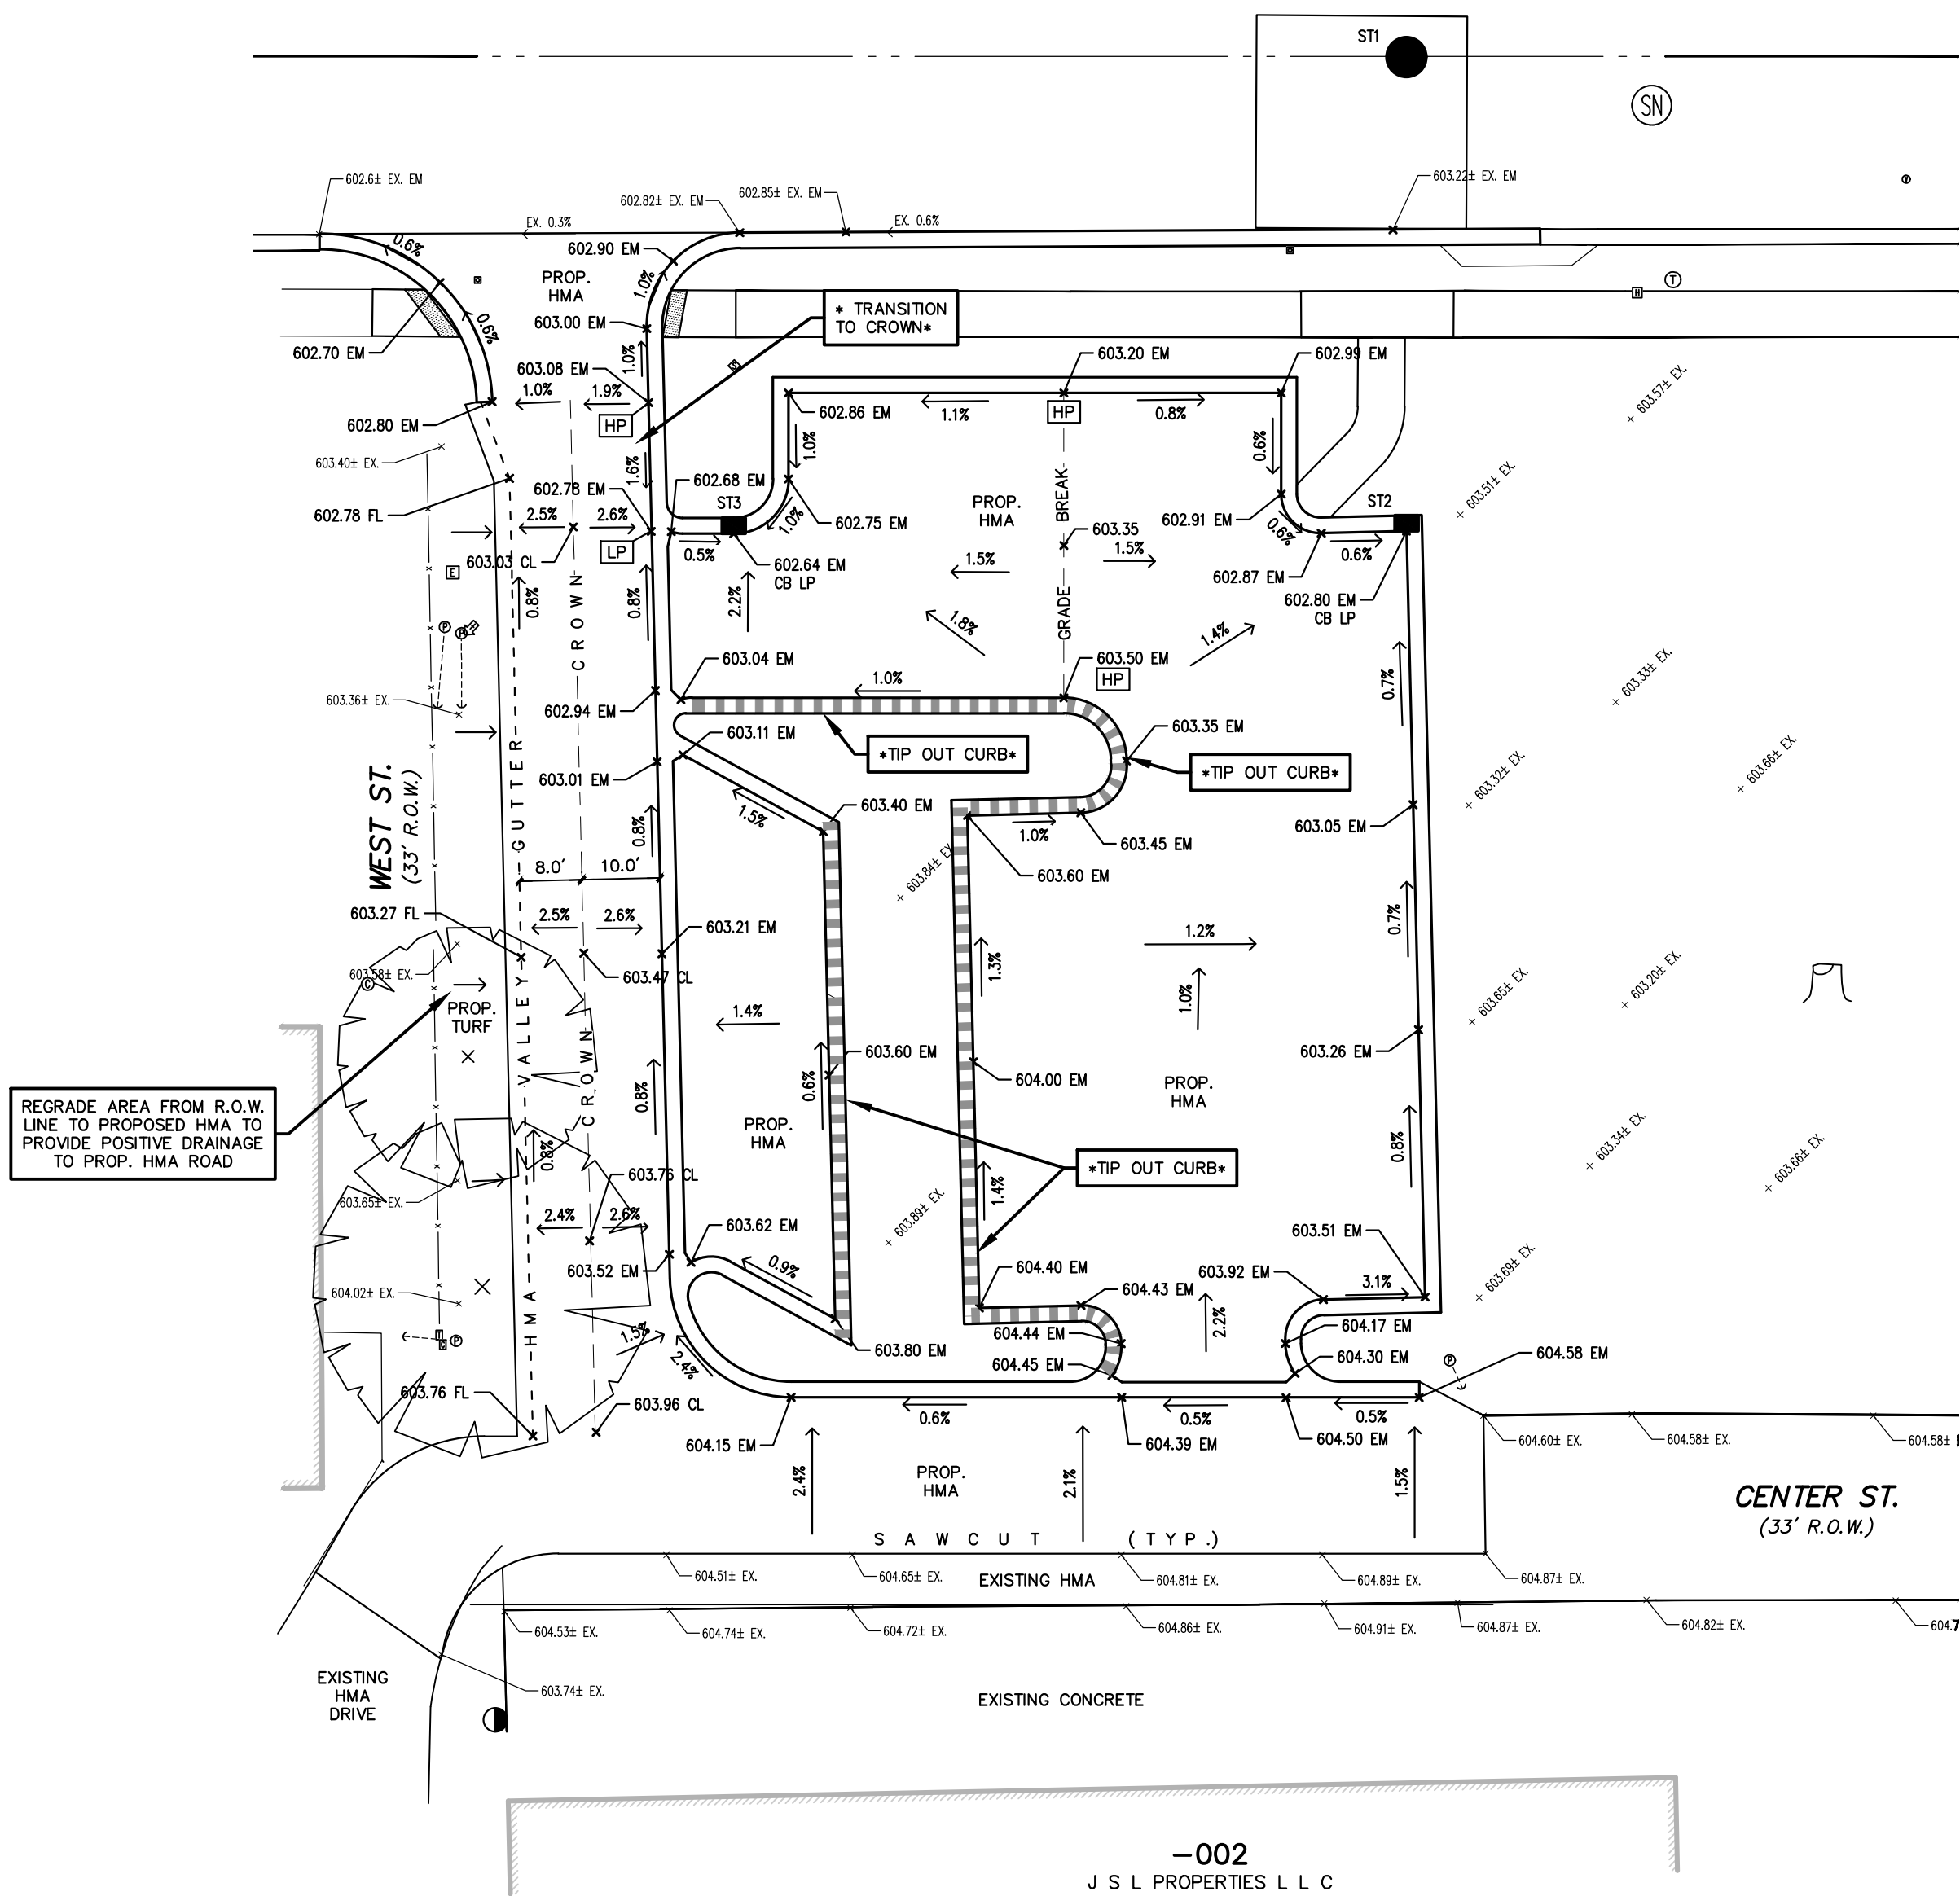


PROPOSED GRADING PLAN

SCALE : 1" = 20'




NOTE: RIGHT OF WAY AND
PROPERTY LINES NOT
SHOWN FOR CLARITY.

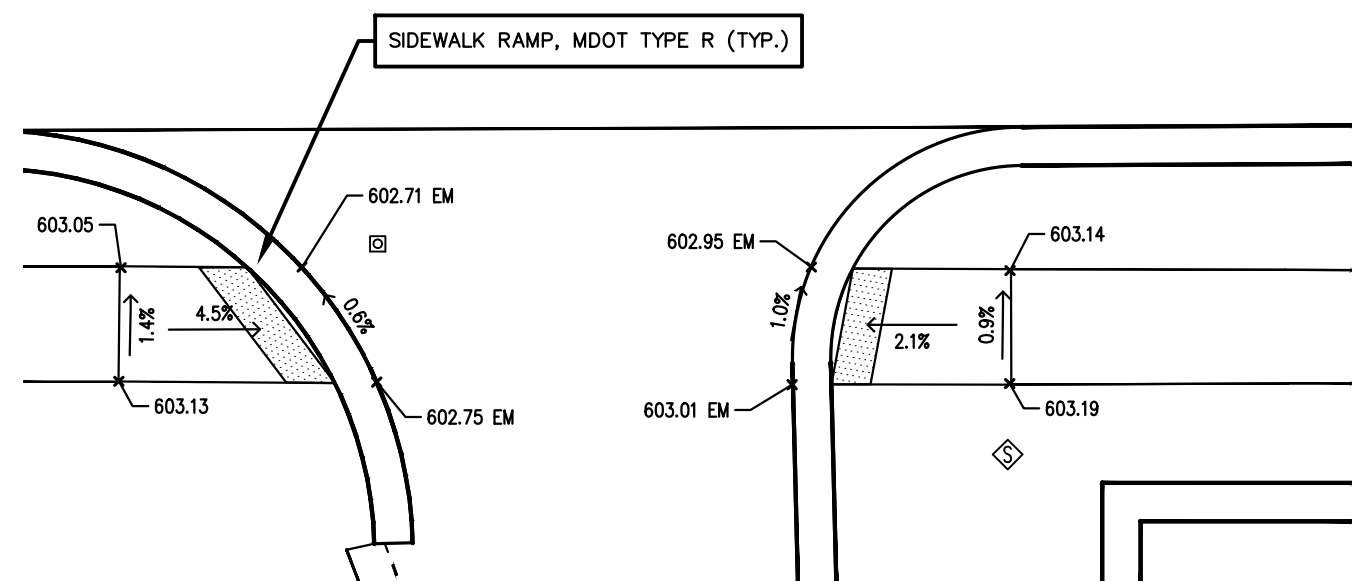

SIDEWALK RAMP DETAILS

SCALE : 1" = 20'

NOTE: RIGHT OF WAY AND
PROPERTY LINES NOT
SHOWN FOR CLARITY.

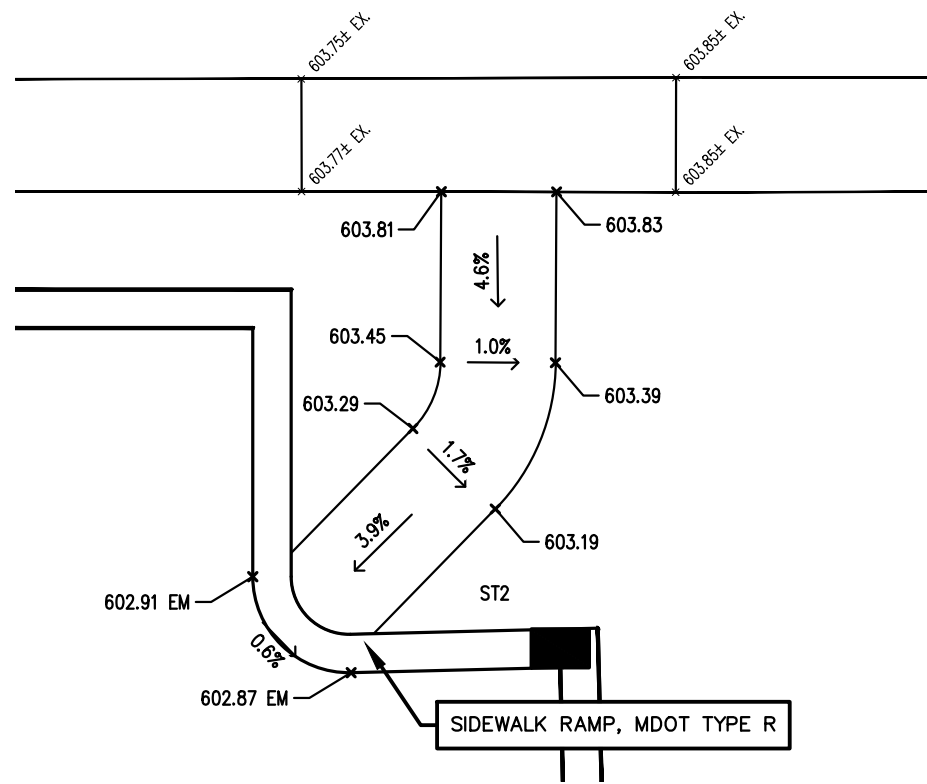

SIDEWALK CONNECTOR TO PARKING LOT DETAIL

SCALE : 1" = 20'

NOTE: RIGHT OF WAY AND
PROPERTY LINES NOT
SHOWN FOR CLARITY.



UTILITY LOCATIONS ARE DERIVED FROM ACTUAL
MEASUREMENTS OR AVAILABLE RECORDS. THEY
SHOULD NOT BE INTERPRETED TO BE EXACT
LOCATIONS NOR SHOULD IT BE ASSUMED THAT
THEY ARE THE ONLY UTILITIES IN THIS AREA.

NO.	REVISIONS	BY	DATE	DRAWN
1	ISSUED FOR PERMITS	K.A.B.	05/28	STAFF
2	PER O.C.R.C. REVIEW	K.A.B.	06/28	DATE
				JUNE '26
				CHECKED
				K.A.B.
				DATE
				JUNE '26

Prein&Newhof
Engineers-Surveyors-Environmental-Laboratory

HOLLAND CHARTER TOWNSHIP
OTTAWA COUNTY, MICHIGAN
#402 8TH STREET PARKING LOT IMPROVEMENTS
GRADING & MARKING PLAN

PROJECT NO.
2260233
SHEET NO.
4 OF 7