



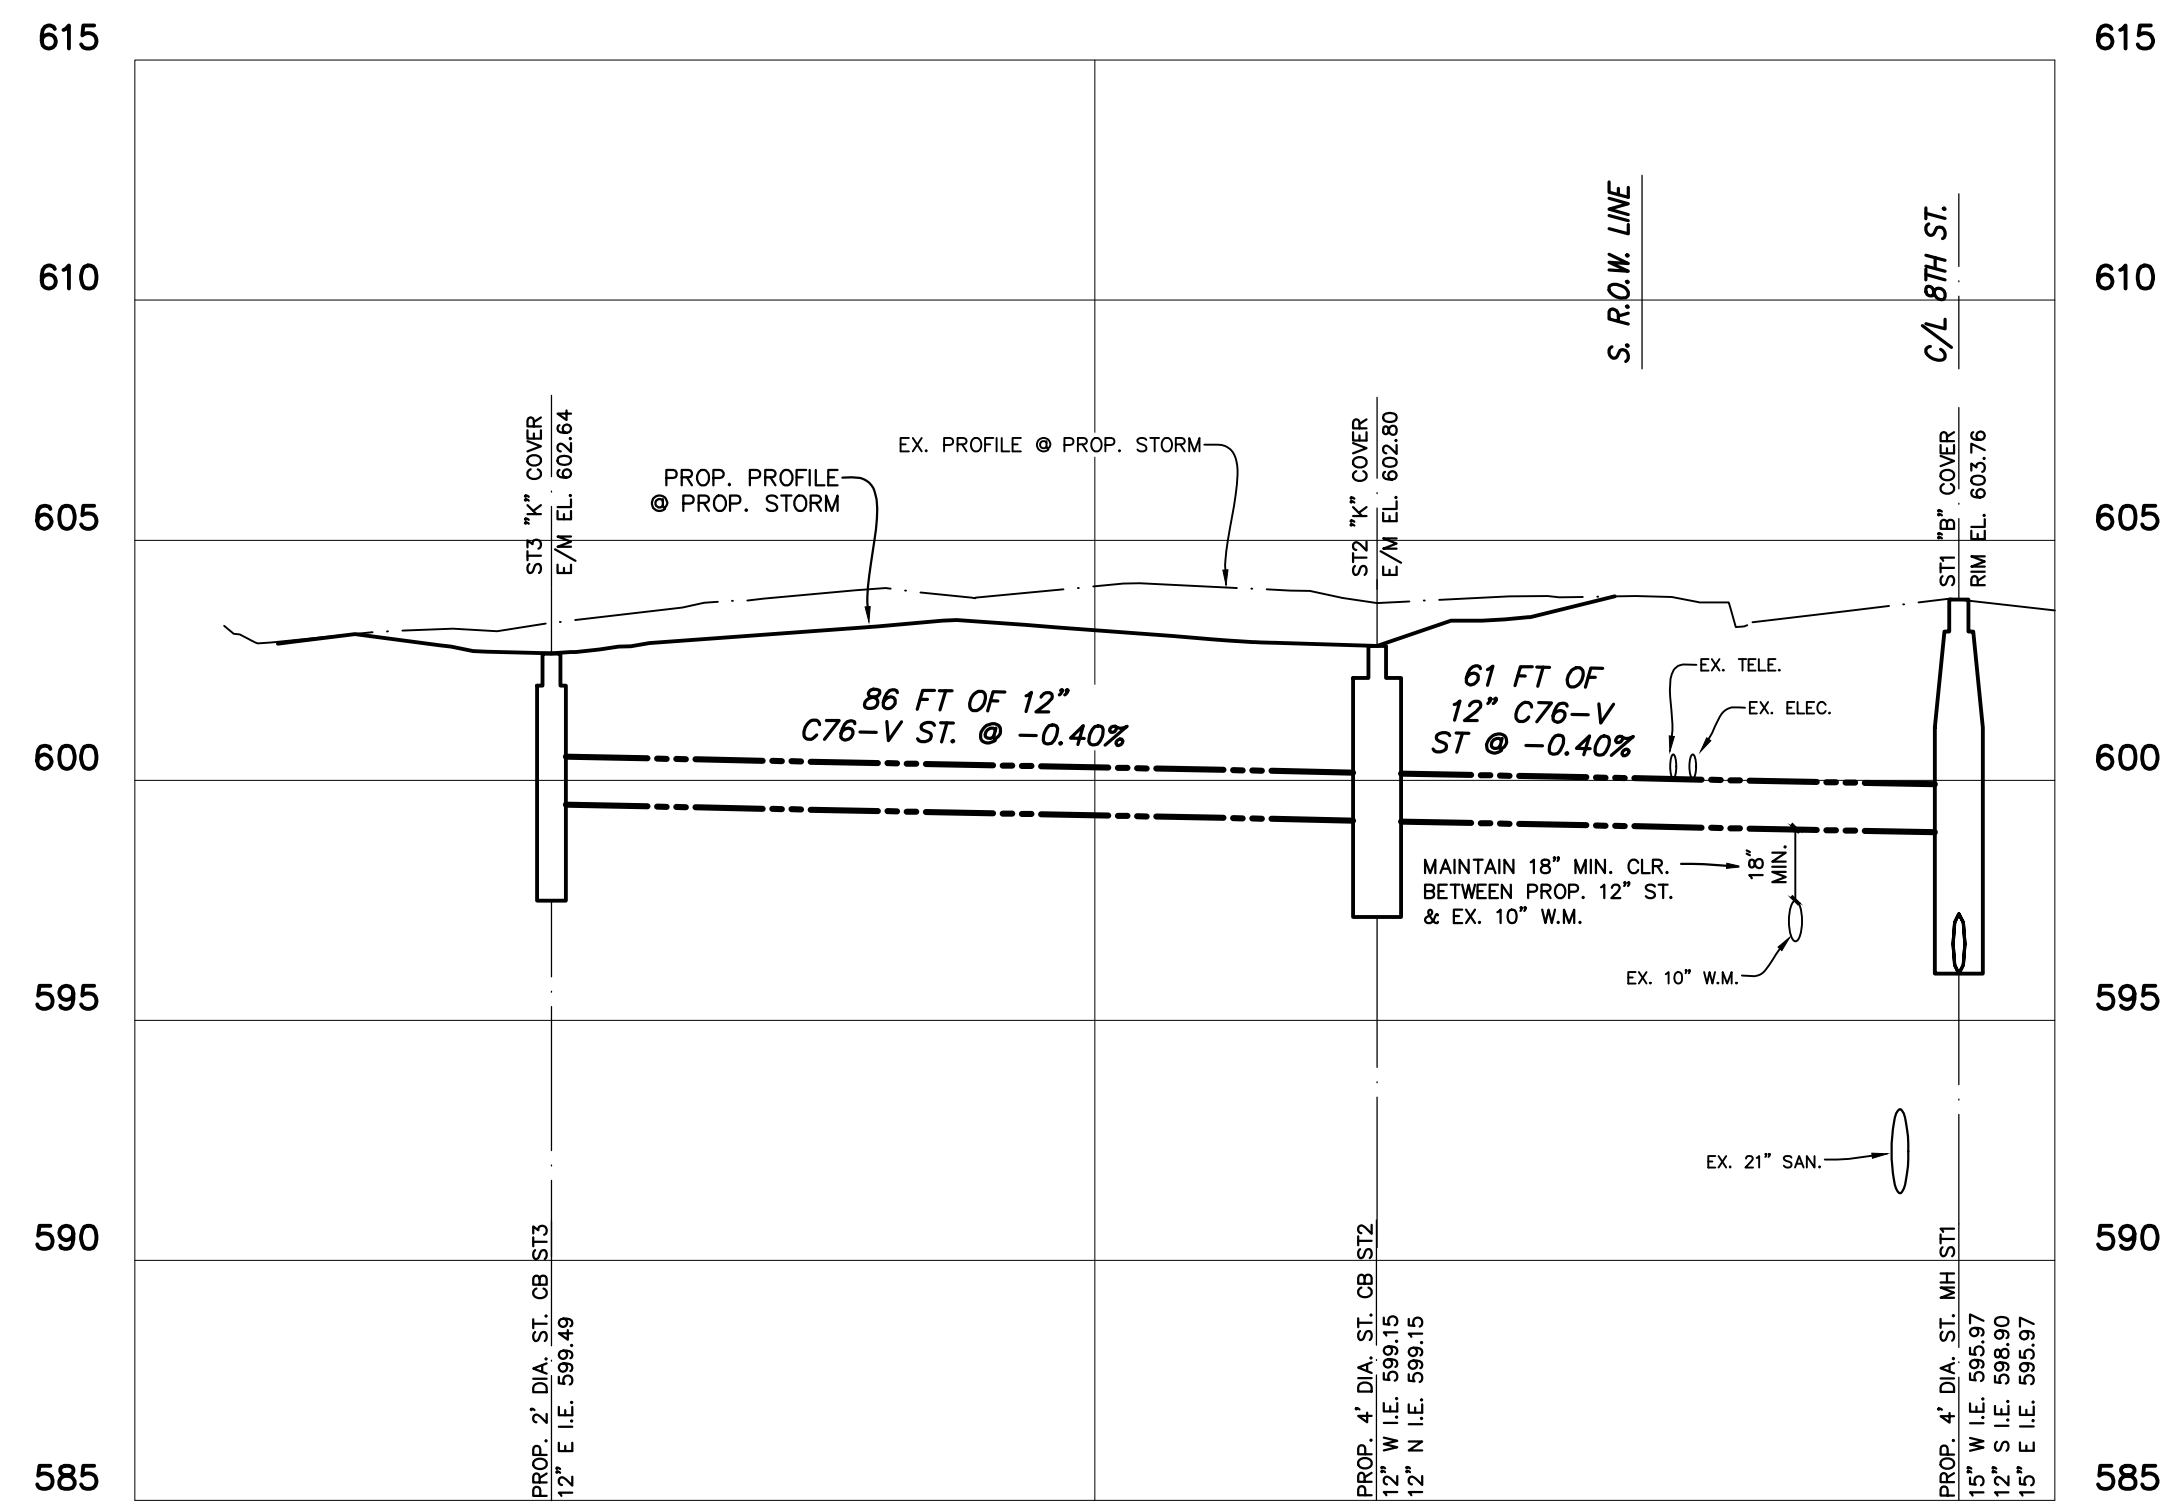


PROPOSED STORM SEWER PROFILE

SCALES: 1" = 20' HORZ.
1" = 4' VERT.

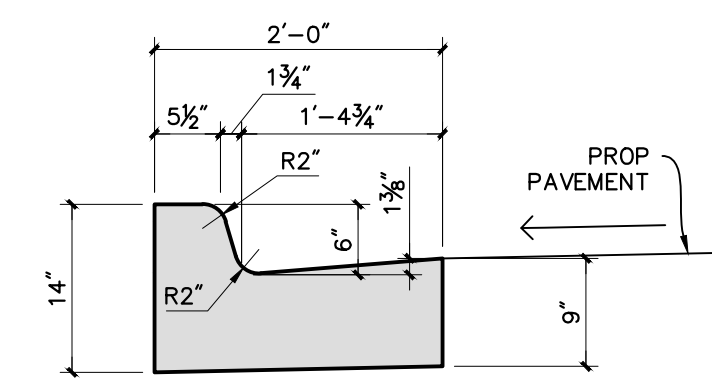


CURB & GUTTER, CONC,
DET F4, MOD.

SCALE : NONE

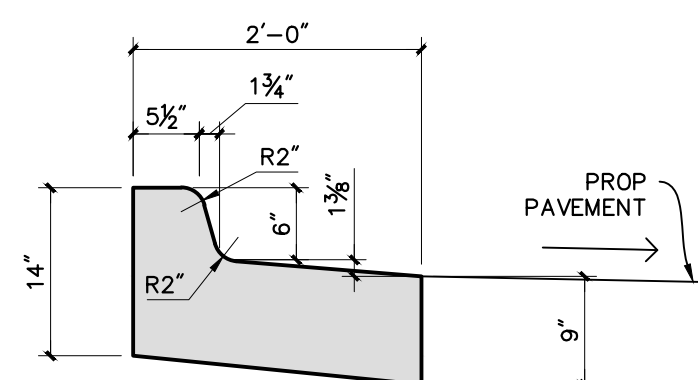


CURB & GUTTER, CONC,
DET F4, MOD. TIP OUT

SCALE : NONE

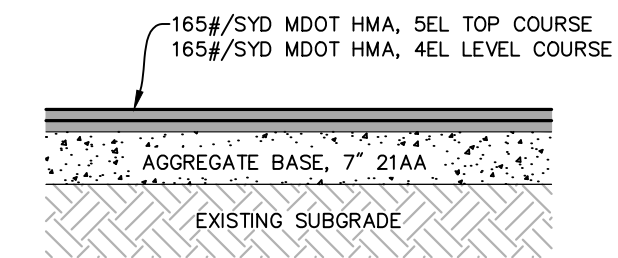


PARKING LOT
CROSS SECTION

SCALE : NONE

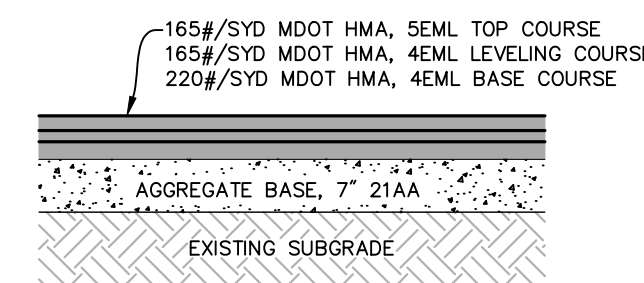

8TH STREET
CROSS SECTION

SCALE : NONE

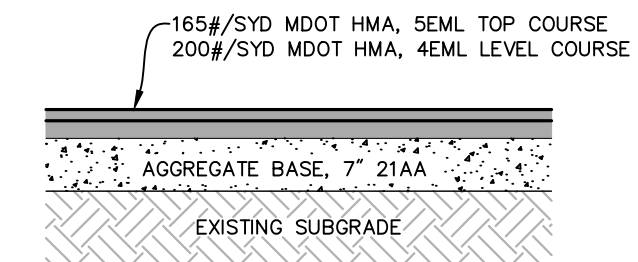

CENTER & WEST STREET
CROSS SECTION





SCALE : NONE

BORING LOGS

SCALE : 1" = 4' VERT.

NOTE

SEE SHEET 3 FOR BORING LOCATIONS.

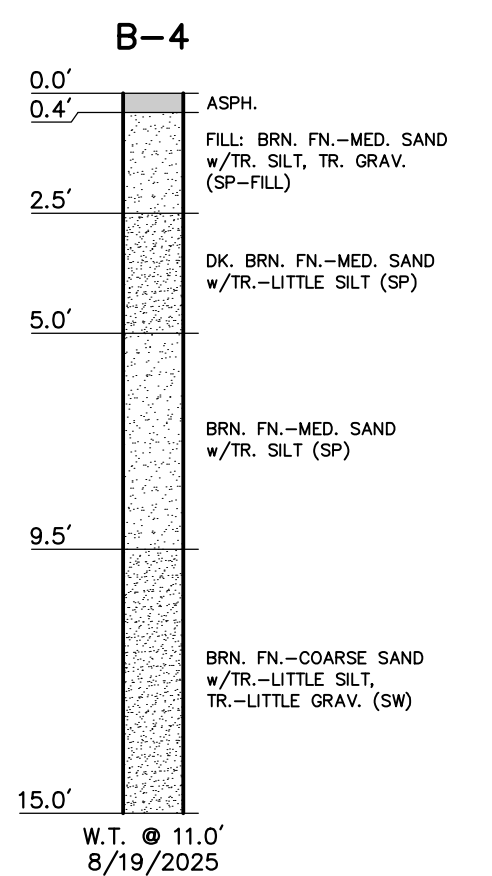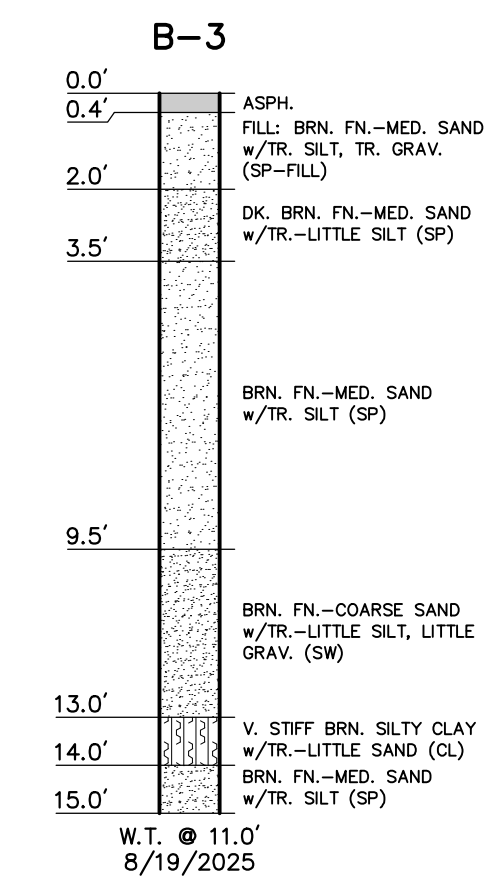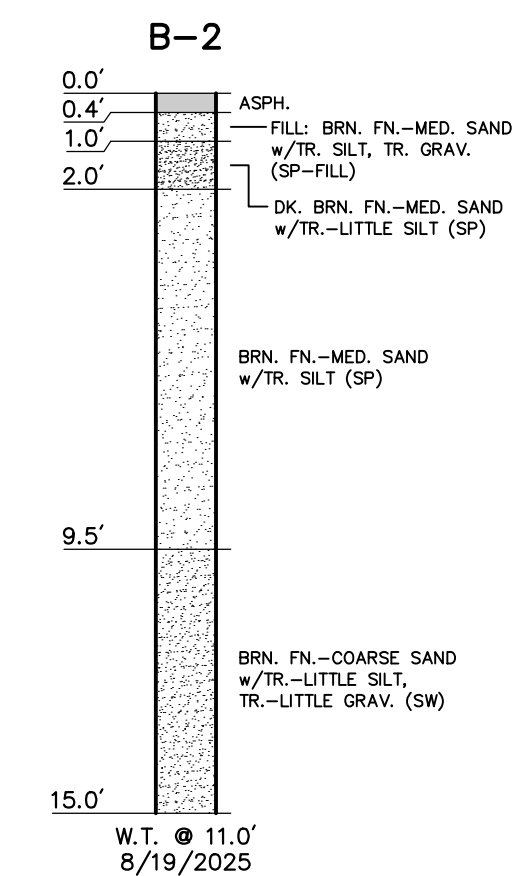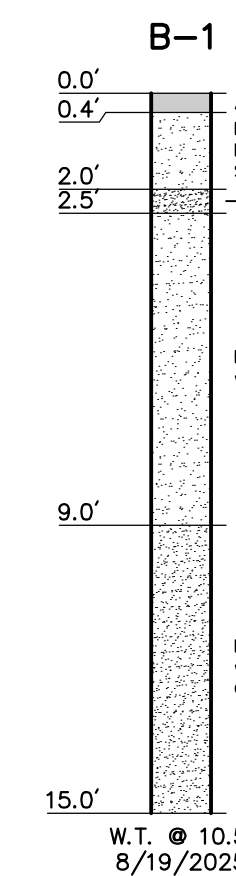

NO.	REVISIONS	BY	DATE	DRAWN
1	ISSUED FOR PERMITS	K.A.B.	05/28	STAFF
2	PER O.C.R.C. REVIEW	K.A.B.	06/28	JUNE '26
				CHECKED K.A.B.
				DATE JUNE '26

Prein&Newhof
Engineers•Surveyors•Environmental•Laboratory

HOLLAND CHARTER TOWNSHIP
OTTAWA COUNTY, MICHIGAN
#402 8TH STREET PARKING LOT IMPROVEMENTS
TYPICAL CROSS SECTIONS & DETAILS

PROJECT NO.
2260233
SHEET NO.
2 OF 7