

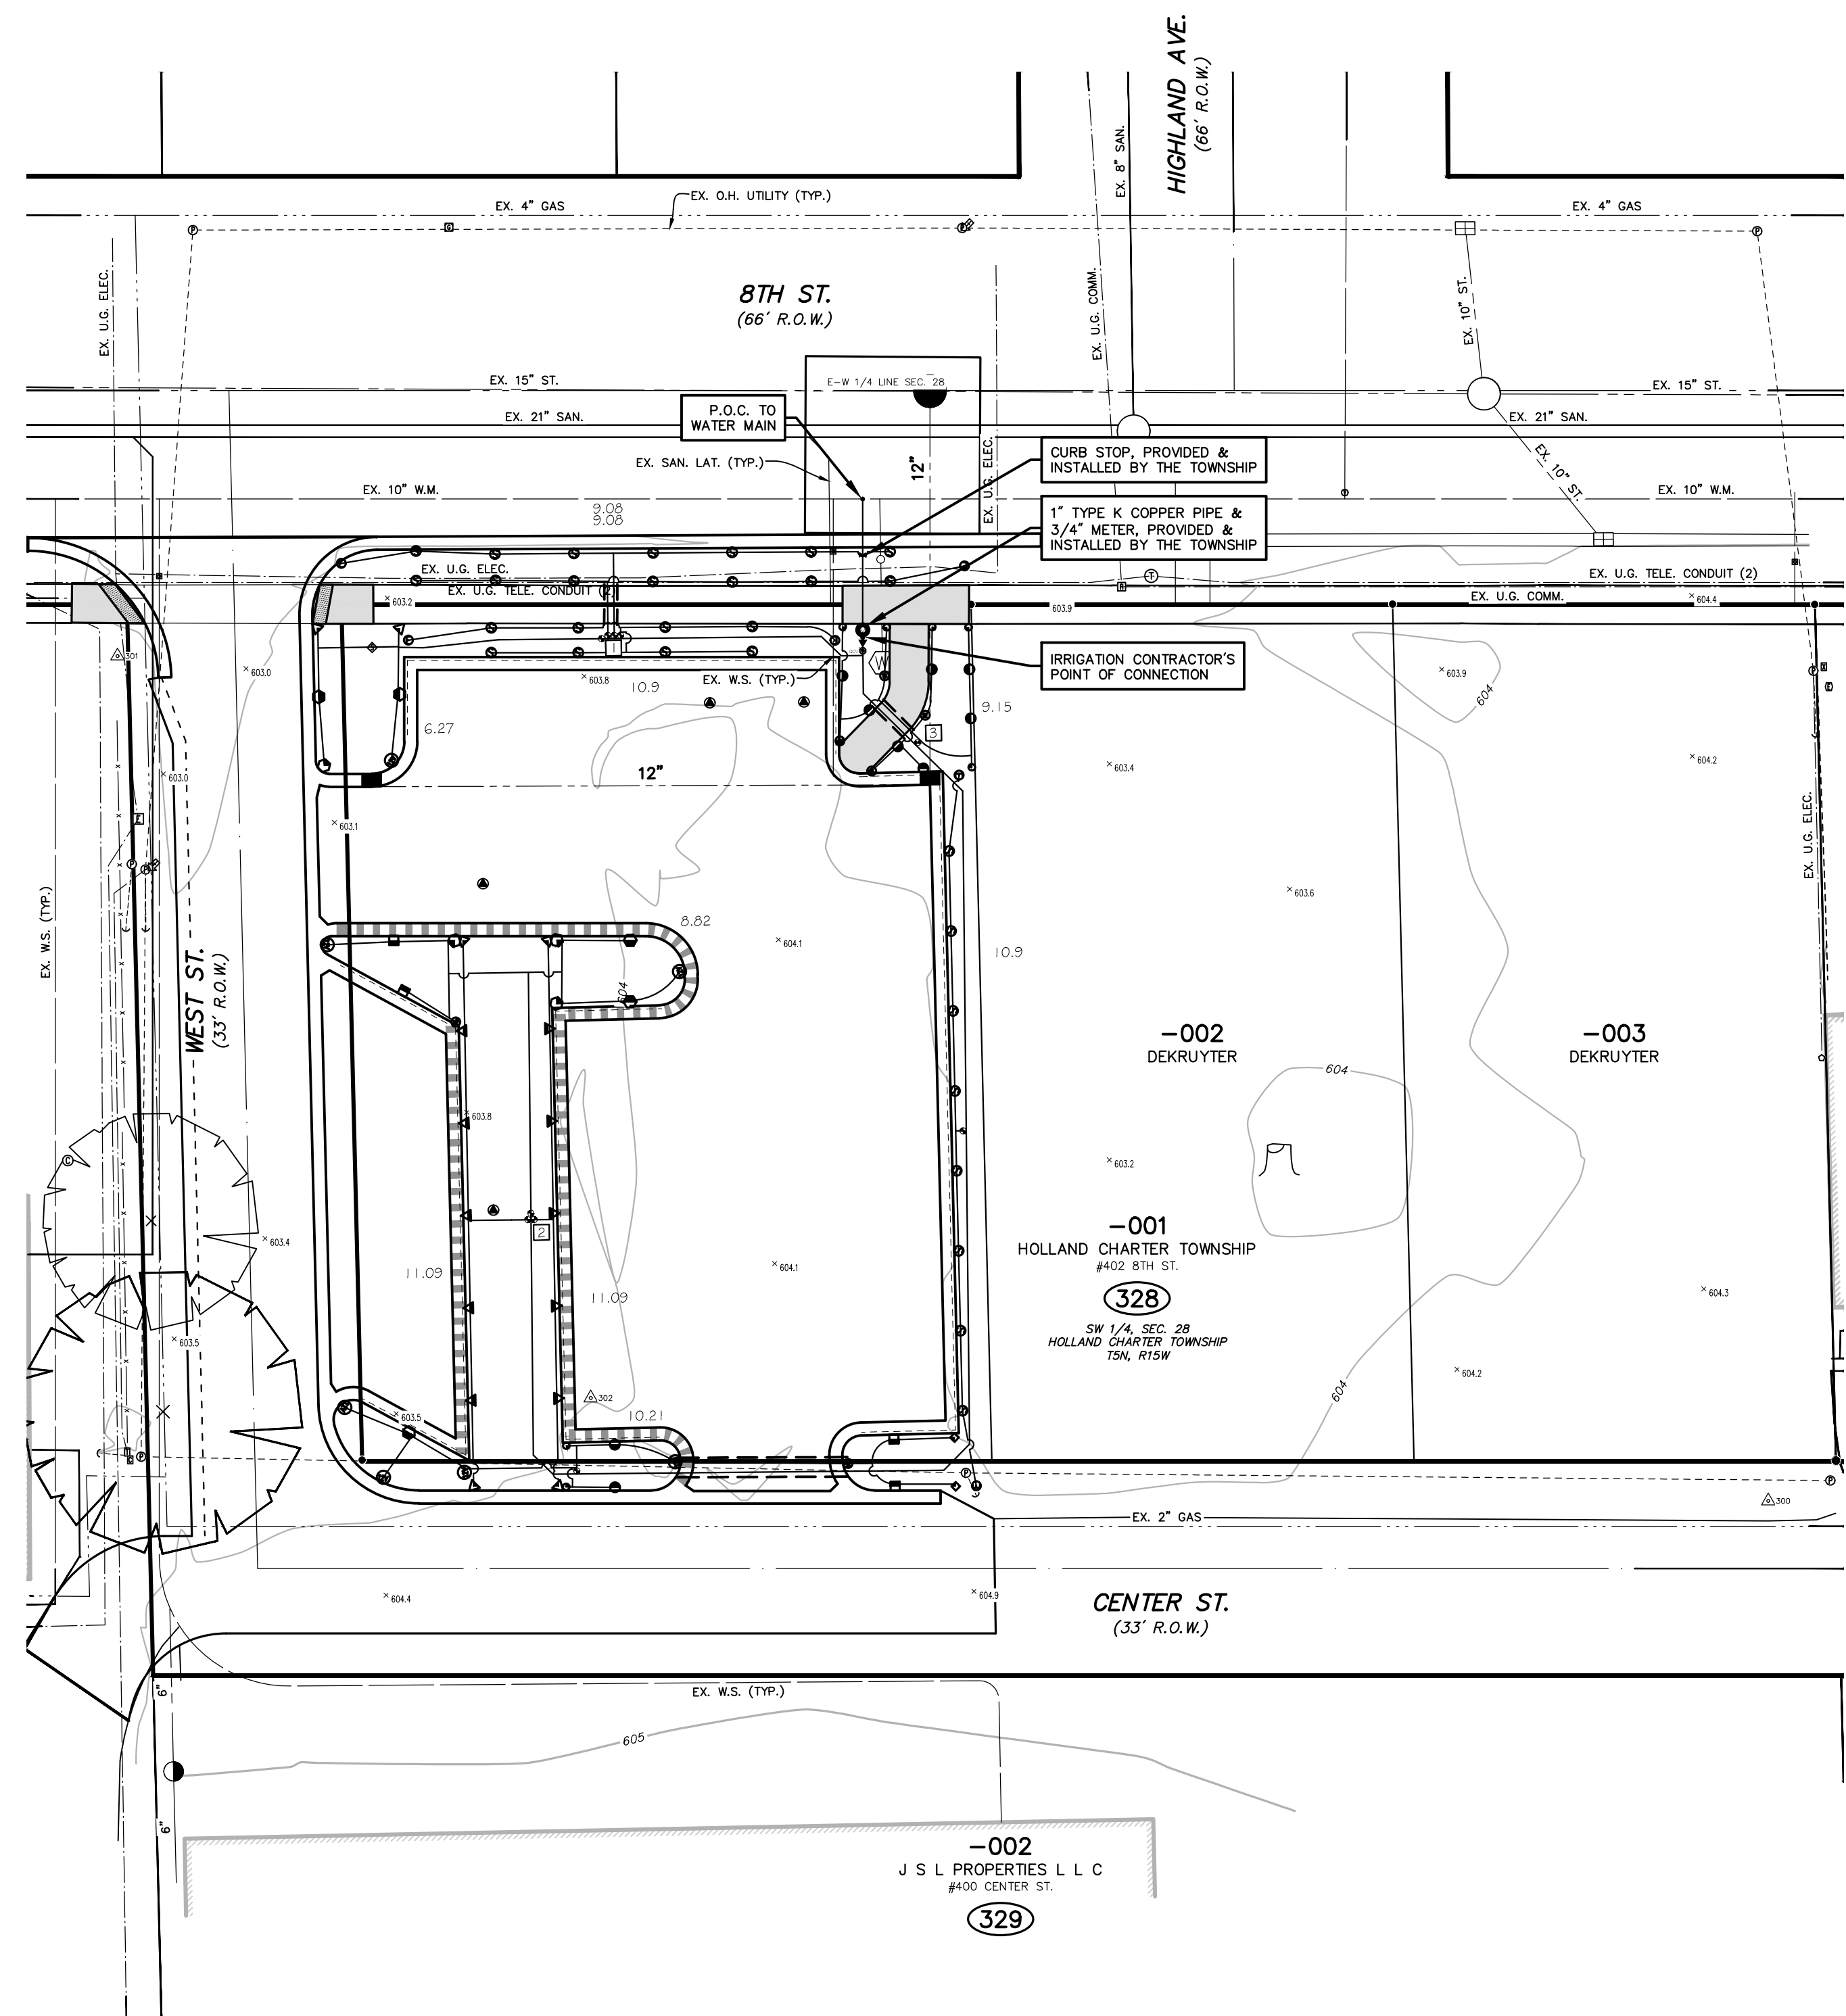
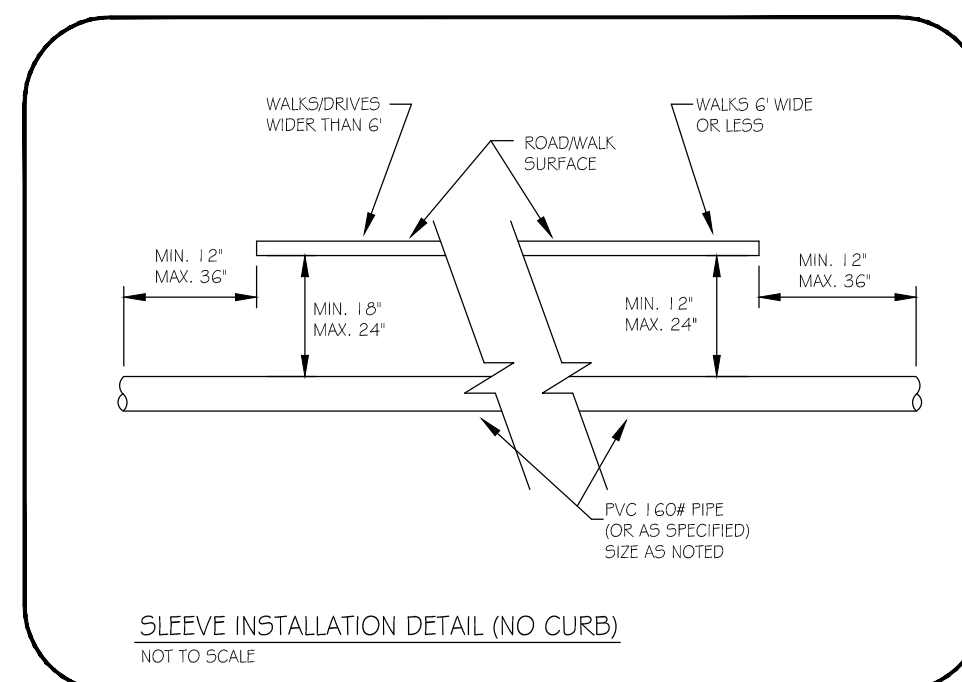
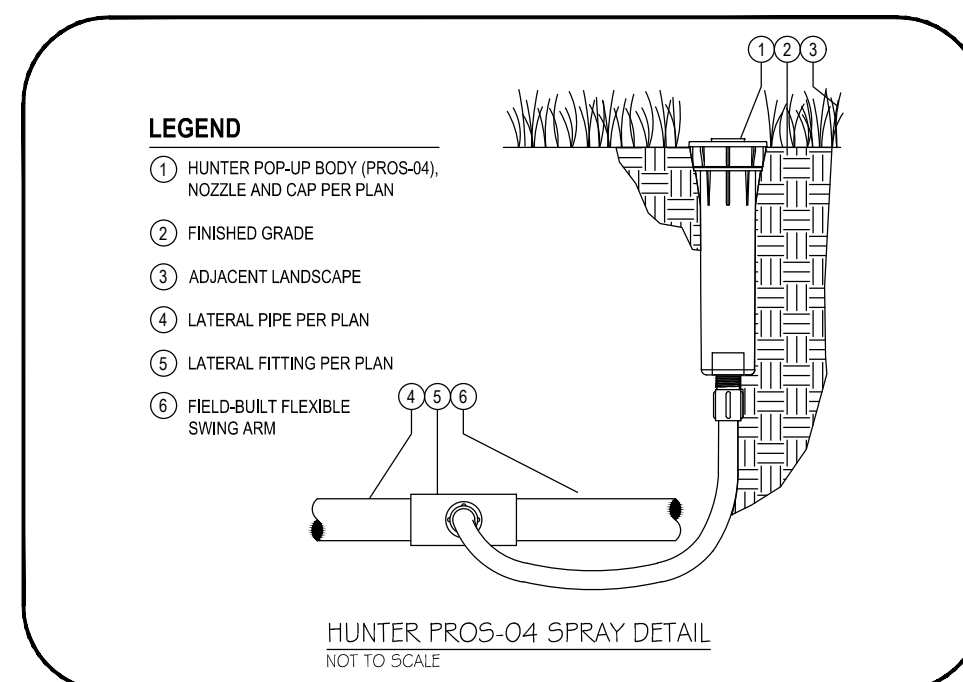
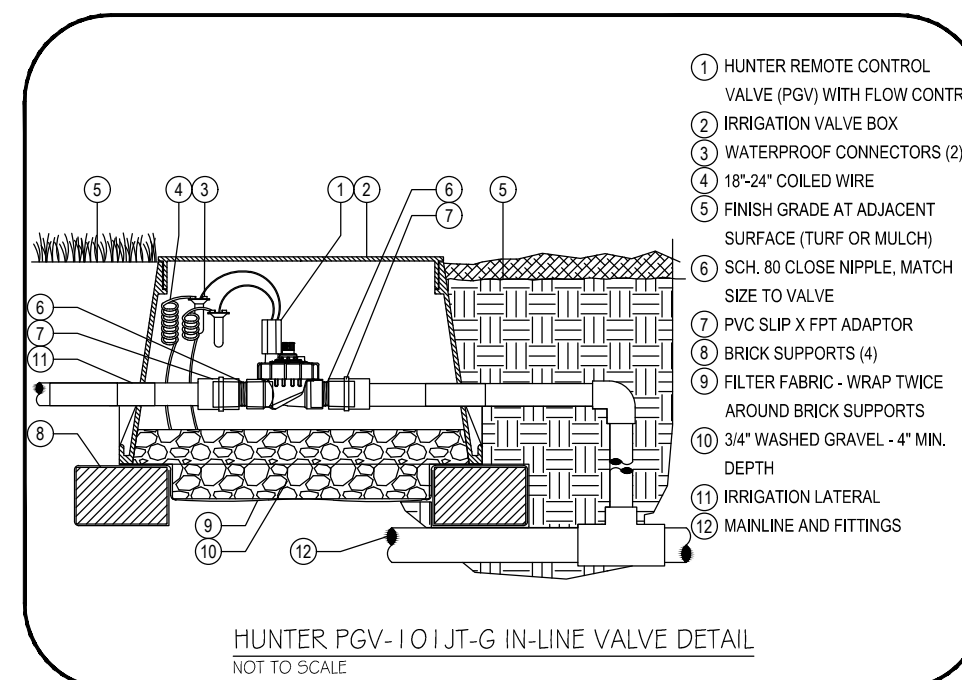
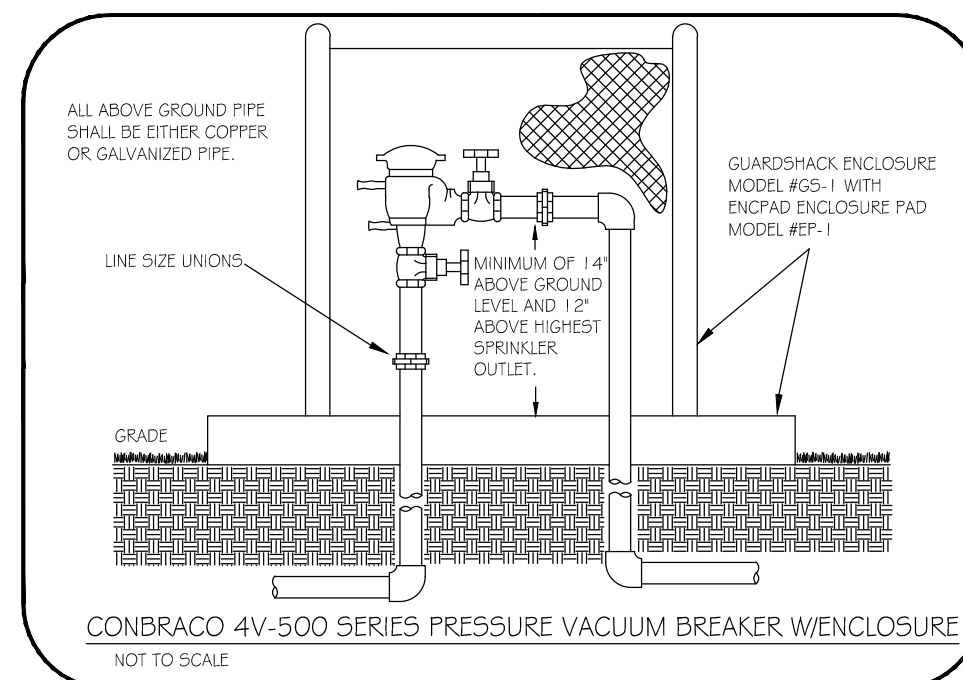
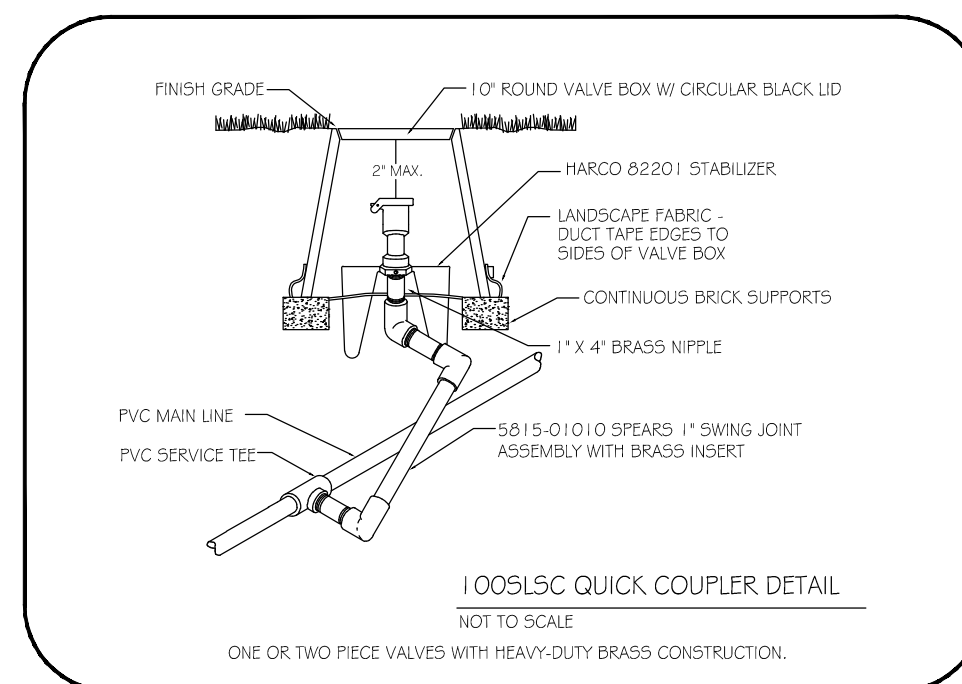
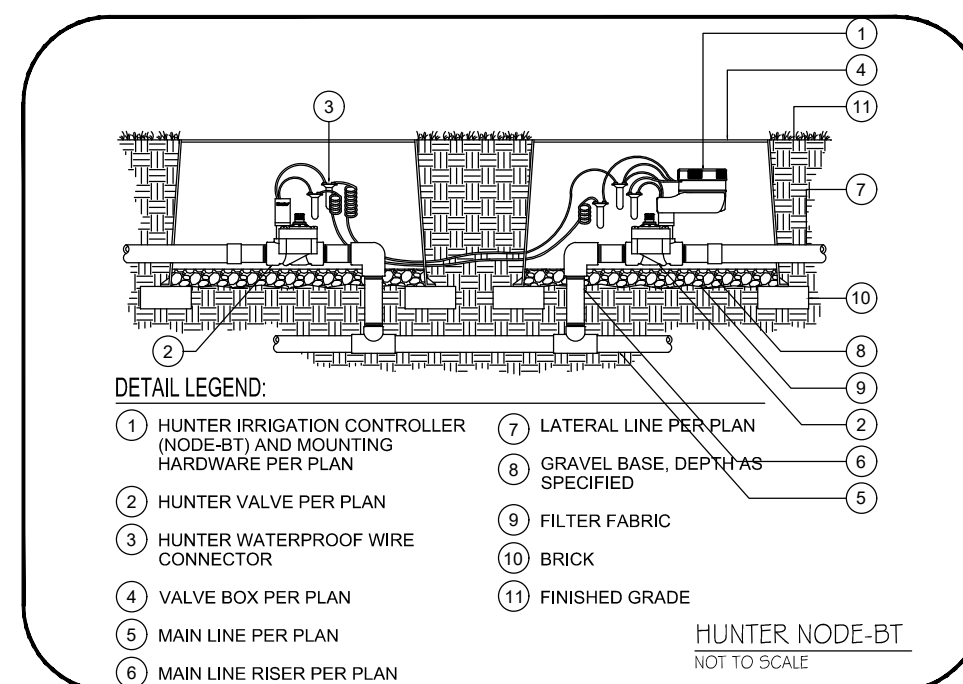
	PRO5-04	15ST-MPR SERIES	HUNTER FIXED SPRAY POP-UP (4")
	PRO5-04	8-MPR SERIES	HUNTER FIXED SPRAY POP-UP (4")
	PRO5-04	10-MPR SERIES	HUNTER FIXED SPRAY POP-UP (4")
	PRO5-04	12-MPR SERIES	HUNTER FIXED SPRAY POP-UP (4")
	PRO5-04	15-MPR SERIES	HUNTER FIXED SPRAY POP-UP (4")
	PRO5-04	VAN-8 NOZZLE	HUNTER FIXED SPRAY POP-UP (4")
	PRO5-04	VAN-10 NOZZLE	HUNTER FIXED SPRAY POP-UP (4")
	PRO5-04	VAN-12 NOZZLE	HUNTER FIXED SPRAY POP-UP (4")
	PRO5-04	VAN-15 NOZZLE	HUNTER FIXED SPRAY POP-UP (4")
	1005LSC		TORO 1" QUICK COUPLER VALVE W(1) KEY AND HOSE SWIVEL
	PGV-101-JT		HUNTER 1" ELECTRIC VALVE DC LATCHING SOLENOID 458200

1" TYPE K COPPER SERVICE
AND 3/4" METER

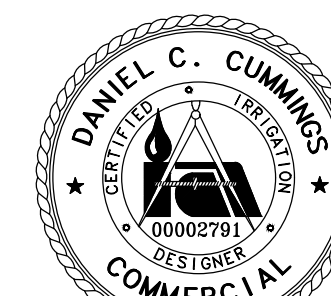
ZONE NUMBER	VALVE SIZE	GPM	ZONE TYPE
1-1	1"	XX	TURF SPRAYS

Diagram illustrating the components of a station symbol:

- ZONE NUMBER SYMBOL (points to the circle)
- CONTROLLER NUMBER (points to the top right of the circle)
- STATION NUMBER (points to the bottom right of the circle)


$$K \quad E \quad P \quad P \quad E \quad L \quad / \quad S \quad A \quad D \quad D \quad I \quad T \quad I \quad D \quad N$$

SCALE : 1" = 20'



Know what's below.
Call before you dig.

THIS DESIGN IS BASED ON INFORMATION PROVIDED BY THE ARCHITECT AND/OR OWNER WHO ASSUMES FULL RESPONSIBILITY FOR ITS CORRECTNESS.



Prein & Newhof
Engineers • Surveyors • Environmental • Laboratory

Hunter[®] Reinders 

800.822.2216

Design By: CUMMINGS, C.I.D.
Plan #: 26-041C
Date: 5-21-26 PRELIMINARY

Revisions:

NO.	R E V I S I O N S	BY	DATE	DRAWN
1	ISSUED FOR PERMITS	K.A.B.	05/26	STAFFORD
2	PER O.C.R.C. REVIEW	K.A.B.	06/26	DATE '2
				CHECKED
				K.A.B.
				DATE '2

HOLLAND CHARTER TOWNSHIP
OTTAWA COUNTY, MICHIGAN

#402 8TH STREET PARKING LOT IMPROVEMENTS

IRRIGATION PLAN

PROJECT NO.
2260233

SHEET NO.

6 OF 7



UTILITY LOCATIONS ARE DERIVED FROM ACTUAL MEASUREMENTS OR AVAILABLE RECORDS. THEY SHOULD NOT BE INTERPRETED TO BE EXACT LOCATIONS NOR SHOULD IT BE ASSUMED THAT THEY ARE THE ONLY UTILITIES IN THIS AREA.